



RERA STATEMENT												
TYPE	CARPET AREA		BALCONY AREA		DRY BALCONY AREA		GARDEN AREA		TOTAL USEABLE AREA		TOTAL SALABLE AREA (35% LOADING)	
	SQ.MT.	SQ.FT.	SQ.MT.	SQ.FT.	SQ.MT.	SQ.FT.	SQ.MT.	SQ.FT.	SQ.MT.	SQ.FT.	SQ.MT.	SQ.FT.
3BHK_TYPE 01	81.64	878.77	5.28	56.83	2.68	28.85	18.42	198.27	108.02	1163	145.83	1570


PROPOSED RESIDENTIAL PROJECT AT- THERGAON, PUNE.

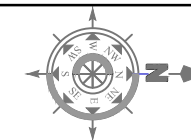


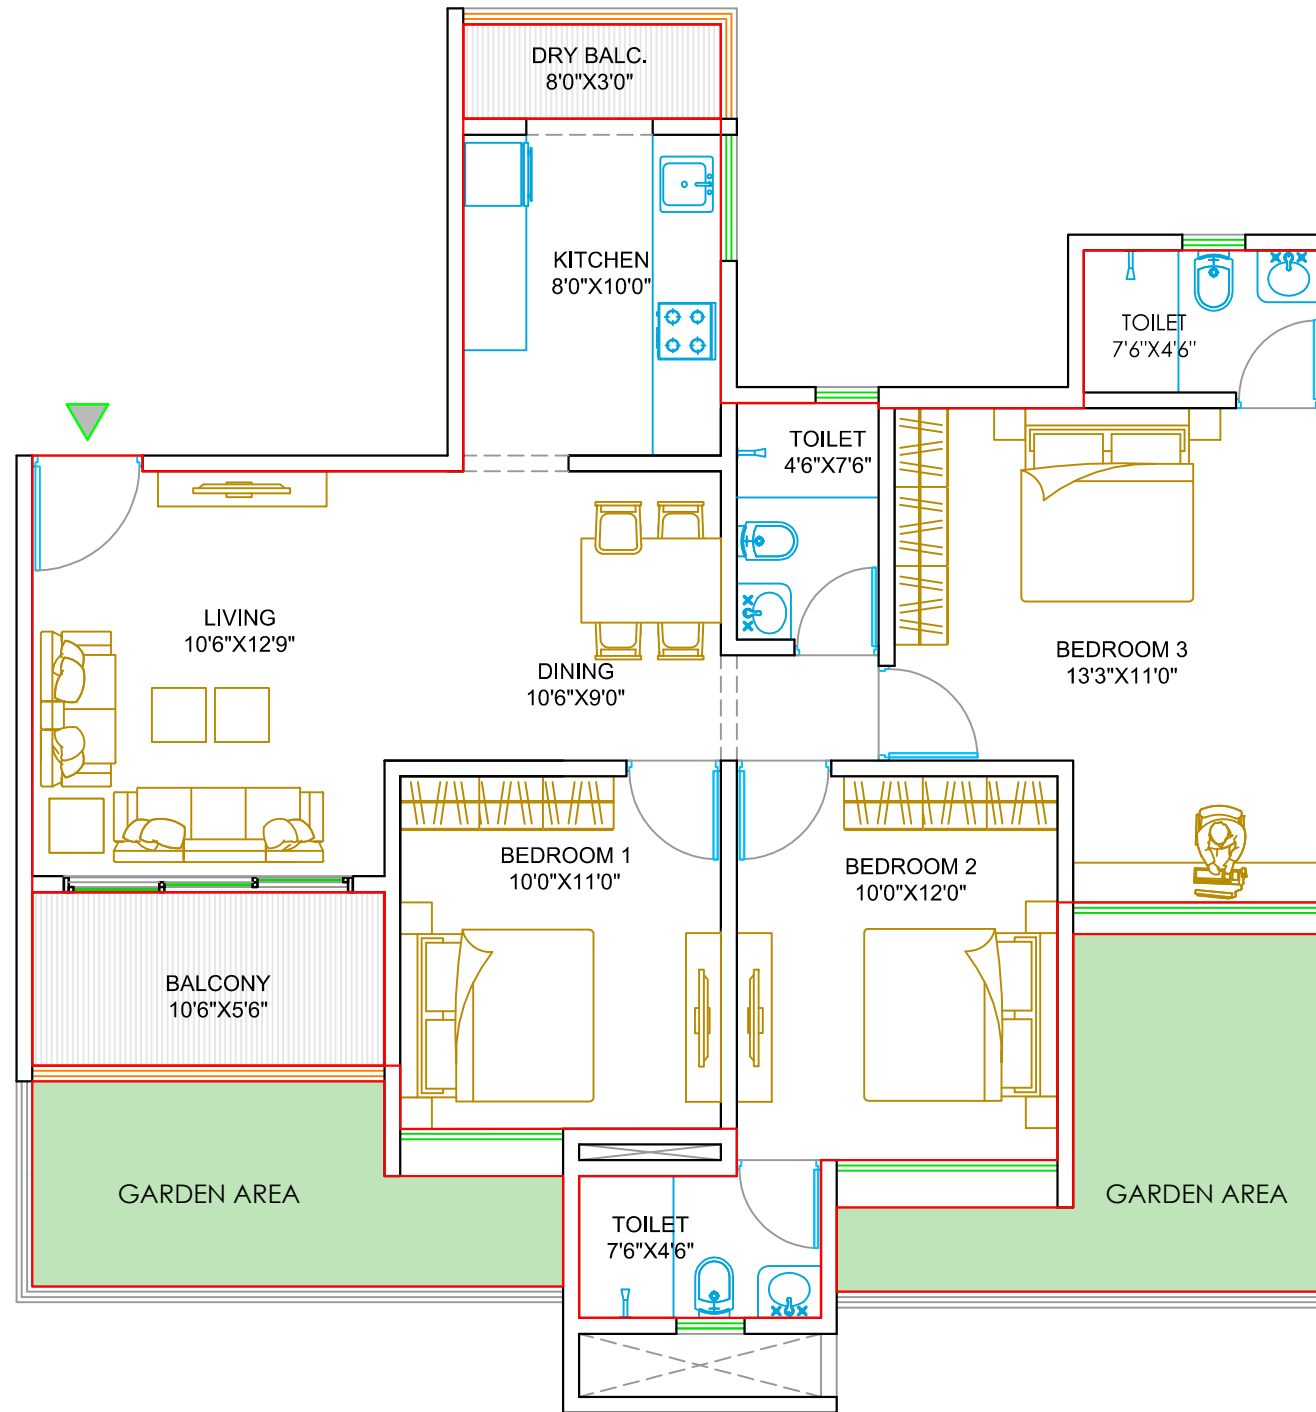


RERA STATEMENT													
TYPE	CARPET AREA		BALCONY AREA		DRY BALCONY AREA		GARDEN AREA		TOTAL USEABLE AREA		TOTAL SALABLE AREA (35% LOADING)		
	SQ.MT.	SQ.FT.	SQ.MT.	SQ.FT.	SQ.MT.	SQ.FT.	SQ.MT.	SQ.FT.	SQ.MT.	SQ.FT.	SQ.MT.	SQ.FT.	
3BHK_TYPE 02	82.93	892.66	5.52	59.42	2.20	23.68	18.10	194.83	108.75	1171	146.81	1580	


PROPOSED RESIDENTIAL PROJECT AT- THERGAON, PUNE.

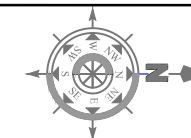

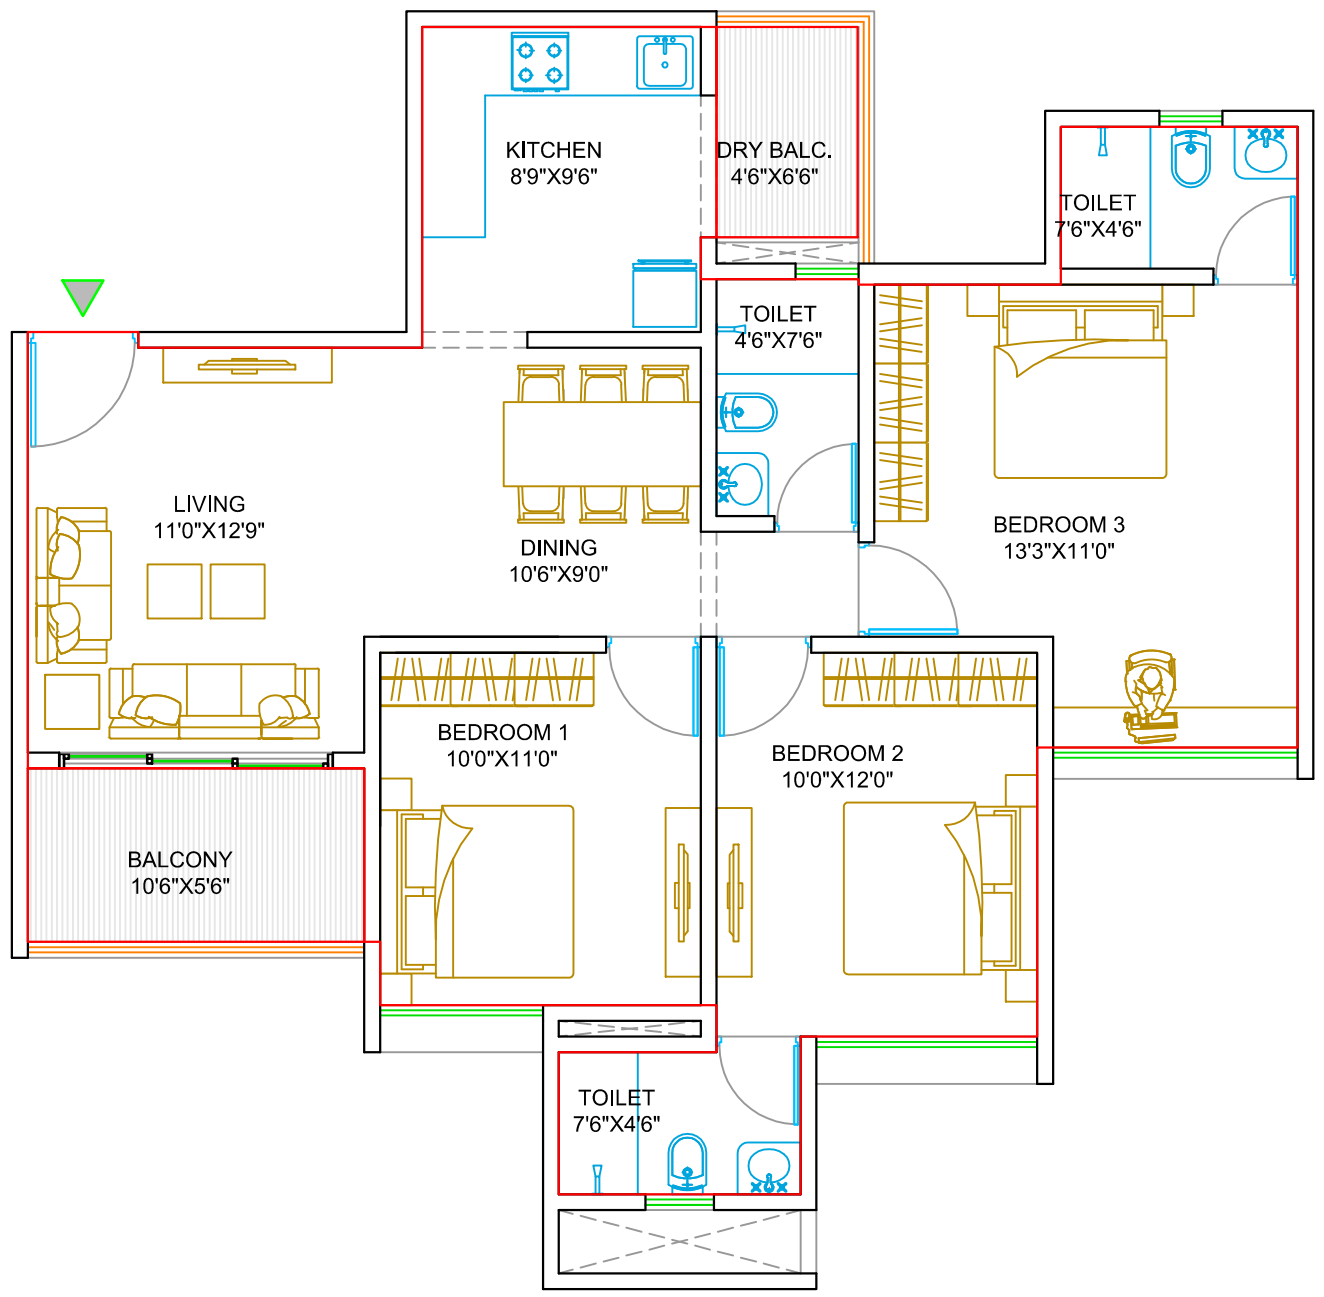


RERA STATEMENT									
TYPE	CARPET AREA		BALCONY AREA		DRY BALCONY AREA		TOTAL USEABLE AREA		TOTAL AREA (35% LOADING)
	SQ.MT.	SQ.FT.	SQ.MT.	SQ.FT.	SQ.MT.	SQ.FT.	SQ.MT.	SQ.FT.	SQ.FT.
3BHK_TYPE 4	81.64	878.77	5.28	56.83	2.68	28.85	89.60	964	1302

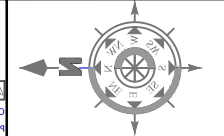


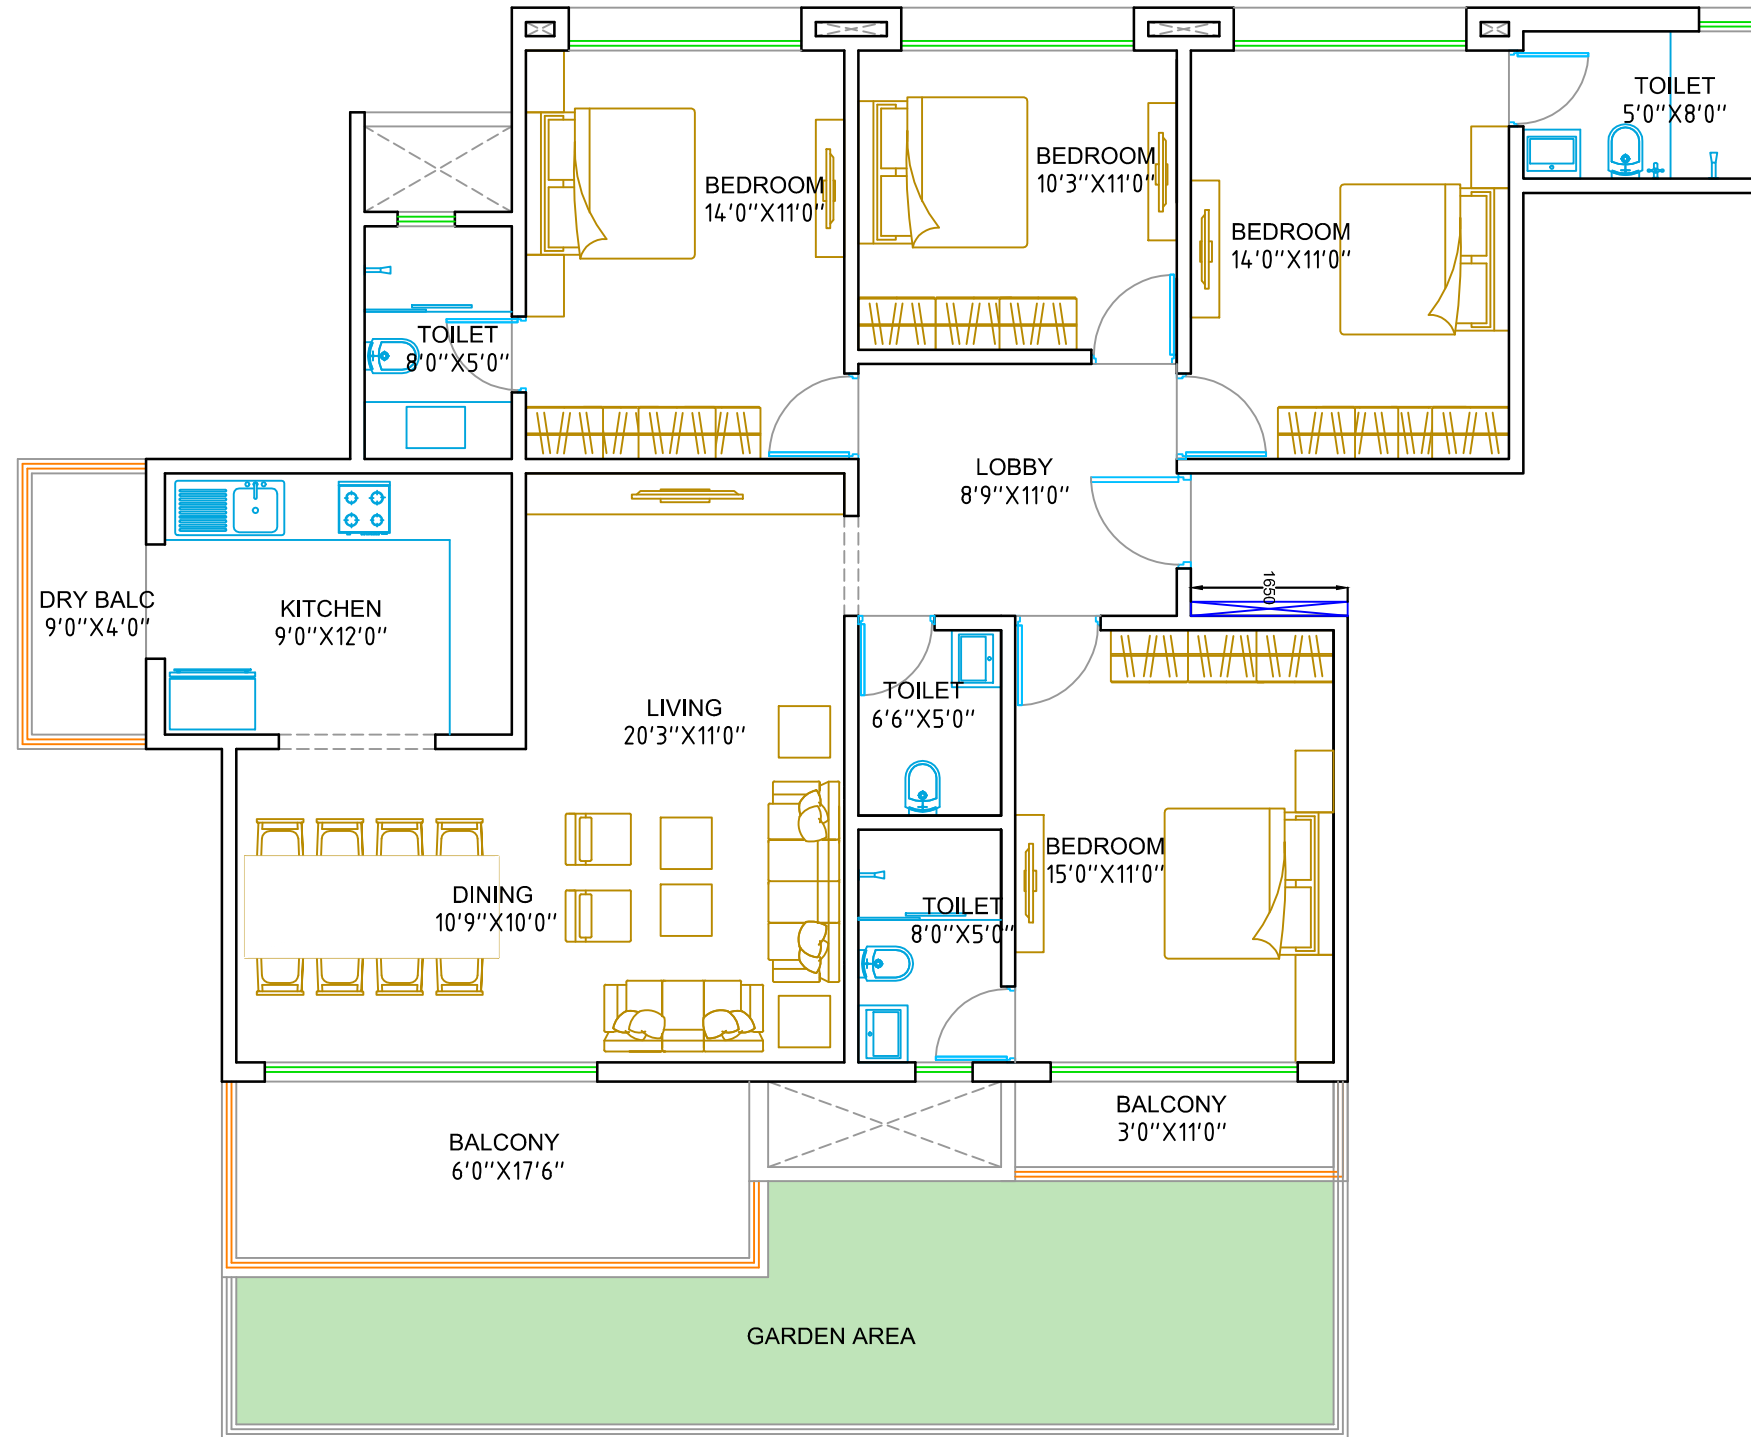

RERA STATEMENT												
TYPE	CARPET AREA		BALCONY AREA		DRY BALCONY AREA		GARDEN AREA		TOTAL USEABLE AREA		TOTAL SALABLE AREA (35% LOADING)	
	SQ.MT.	SQ.FT.	SQ.MT.	SQ.FT.	SQ.MT.	SQ.FT.	SQ.MT.	SQ.FT.	SQ.MT.	SQ.FT.	SQ.MT.	SQ.FT.
4BHK_TYPE 01	127.34	1370.69	12.95	139.39	3.30	35.52	23.90	257.26	167.49	1803	226.11	2434


PROPOSED RESIDENTIAL PROJECT AT- THERGAON, PUNE.

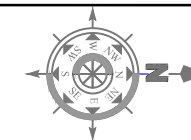


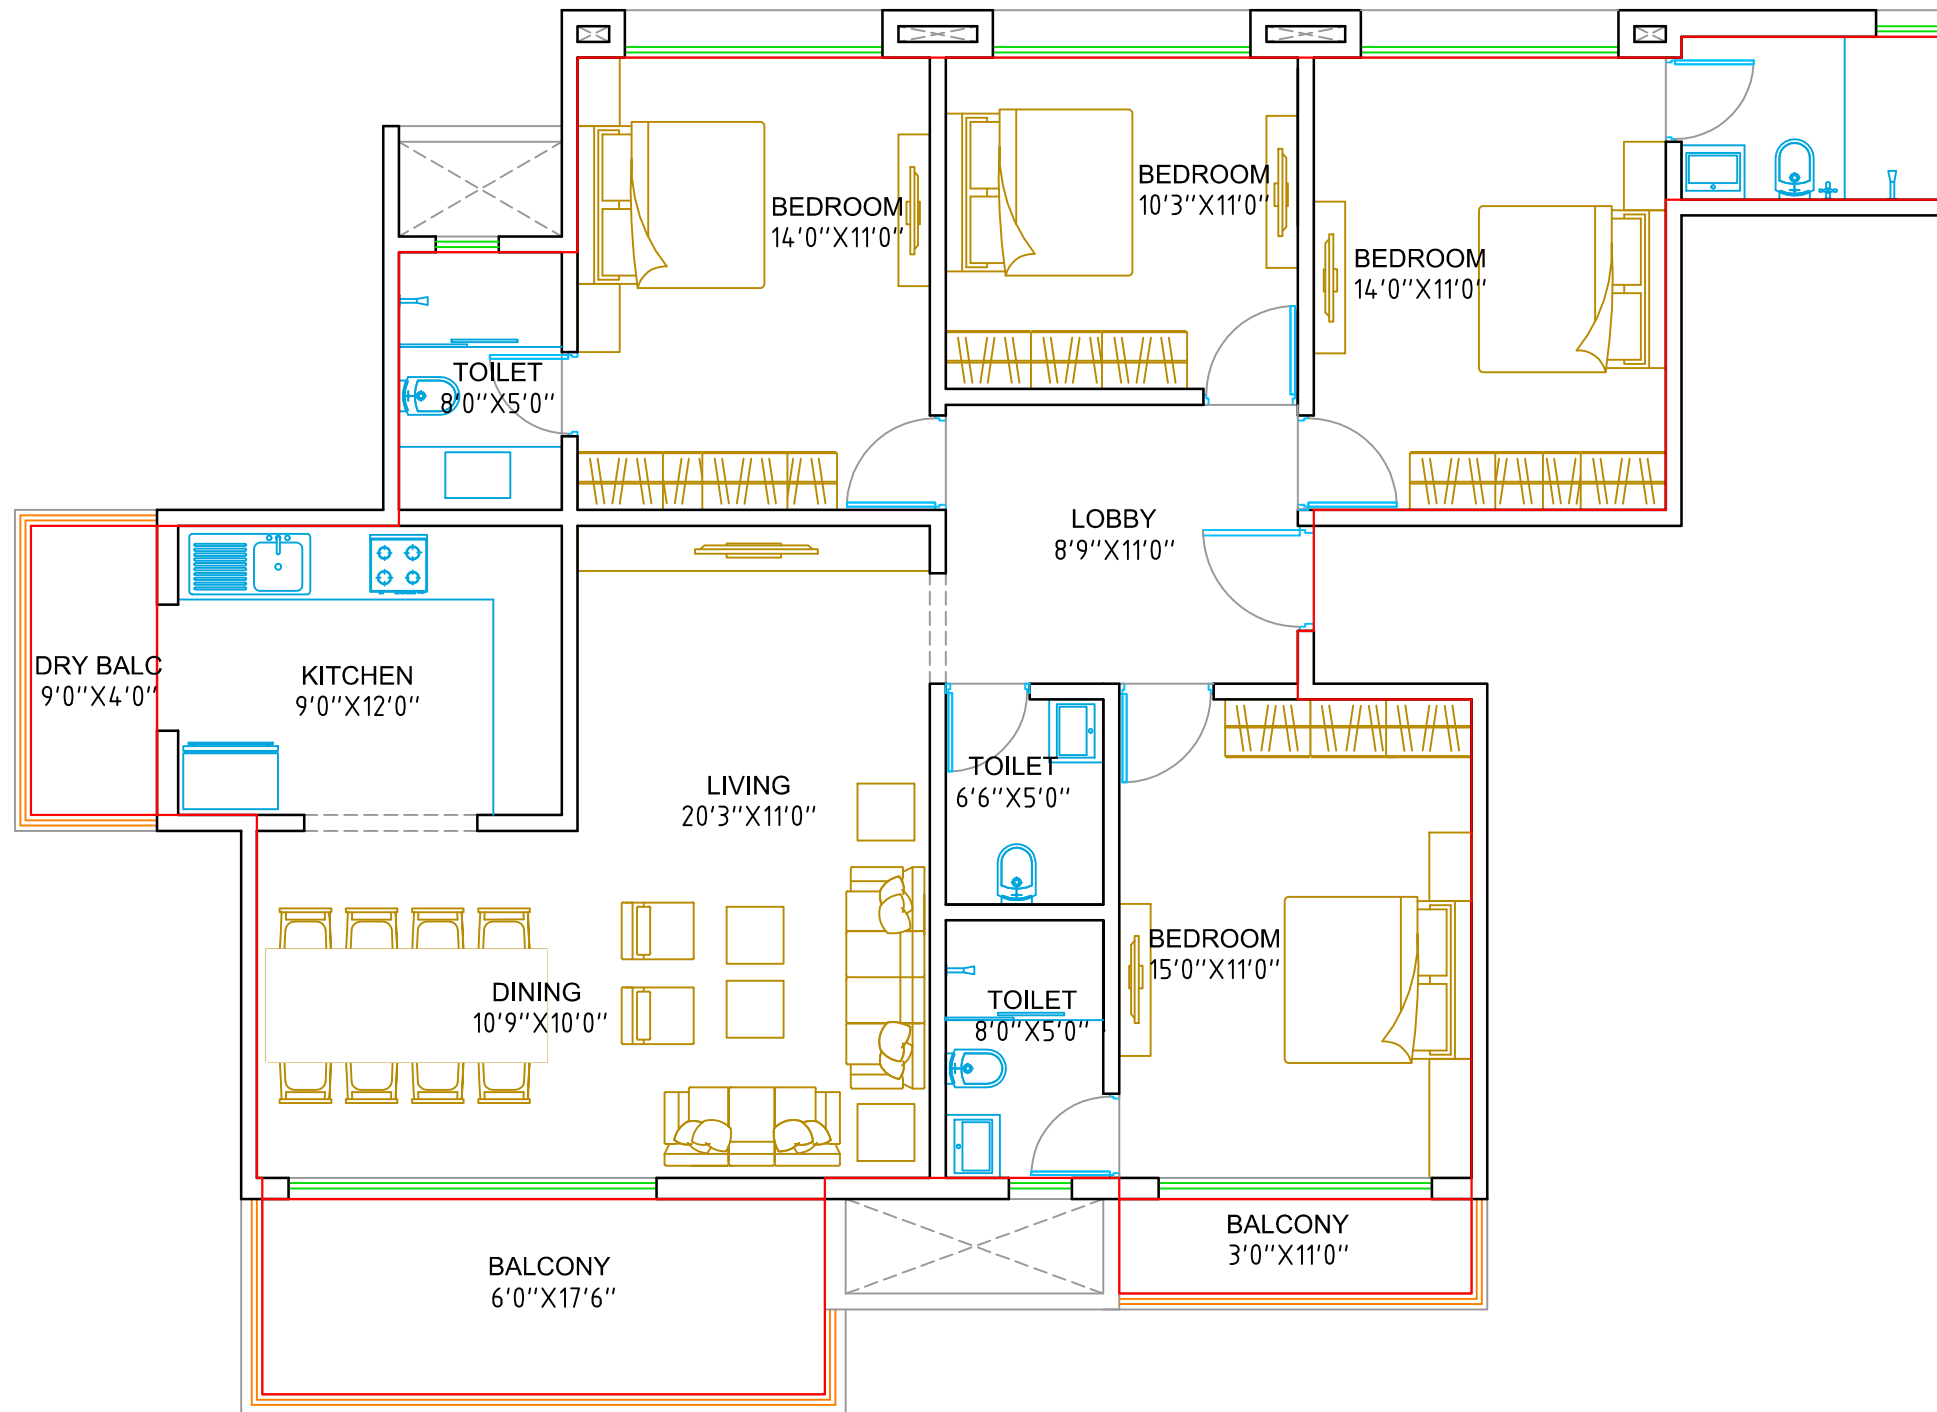

RERA STATEMENT									
TYPE	CARPET AREA		BALCONY AREA		DRY BALCONY AREA		TOTAL USEABLE AREA		TOTAL AREA (35% LOADING)
	SQ.MT.	SQ.FT.	SQ.MT.	SQ.FT.	SQ.MT.	SQ.FT.	SQ.MT.	SQ.FT.	SQ.FT.
4BHK_TYPE 02	127.34	1370.69	12.95	139.39	3.30	35.52	143.59	1546	2087


PROPOSED RESIDENTIAL PROJECT AT- THERGAON, PUNE.

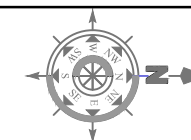


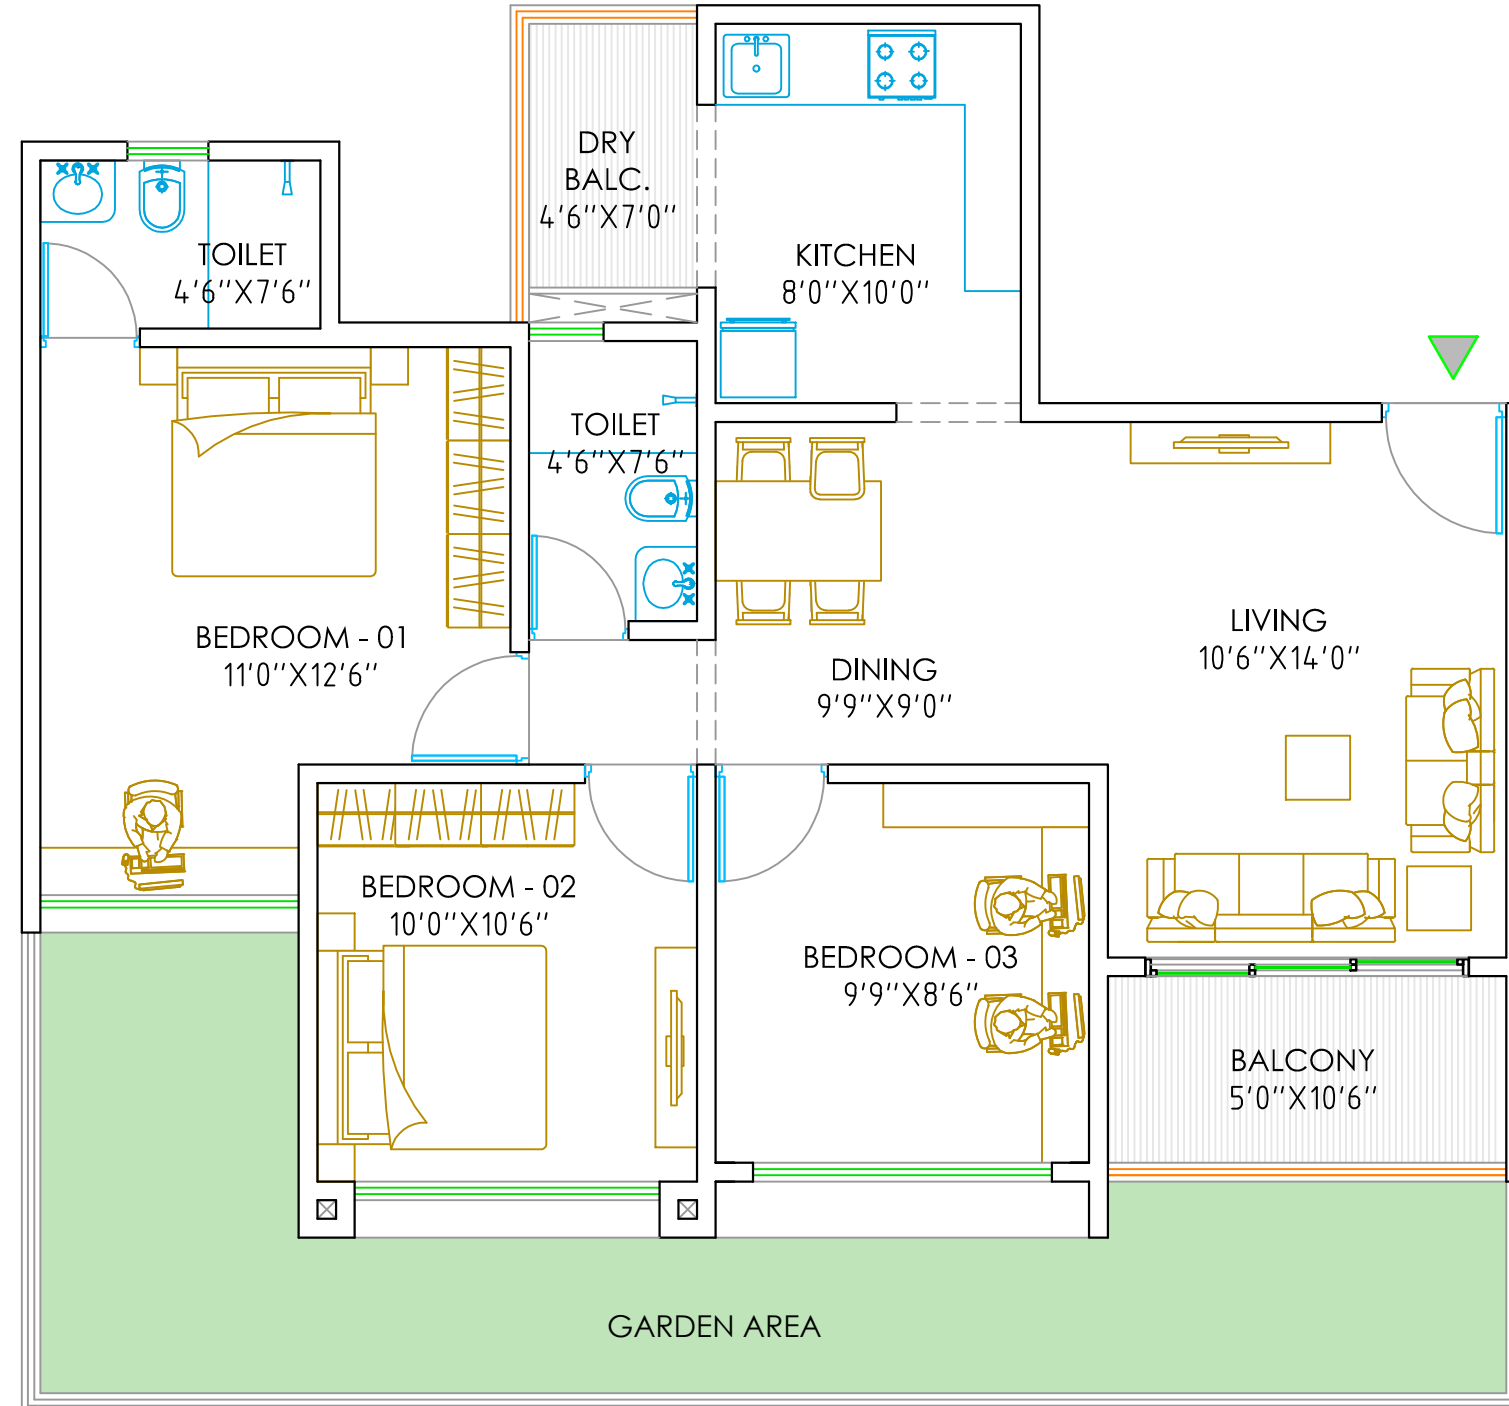

RERA STATEMENT												
TYPE	CARPET AREA		BALCONY AREA		DRY BALCONY AREA		GARDEN AREA		TOTAL USEABLE AREA		TOTAL SALABLE AREA (35% LOADING)	
	SQ.MT.	SQ.FT.	SQ.MT.	SQ.FT.	SQ.MT.	SQ.FT.	SQ.MT.	SQ.FT.	SQ.MT.	SQ.FT.	SQ.MT.	SQ.FT.
2.5BHK_TYPE 01	75.9400	817.42	4.8000	51.67	2.8500	30.68	21.2400	228.63	104.83	1128	141.52	1523


PROPOSED RESIDENTIAL PROJECT AT- THERGAON, PUNE.

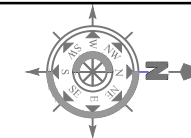


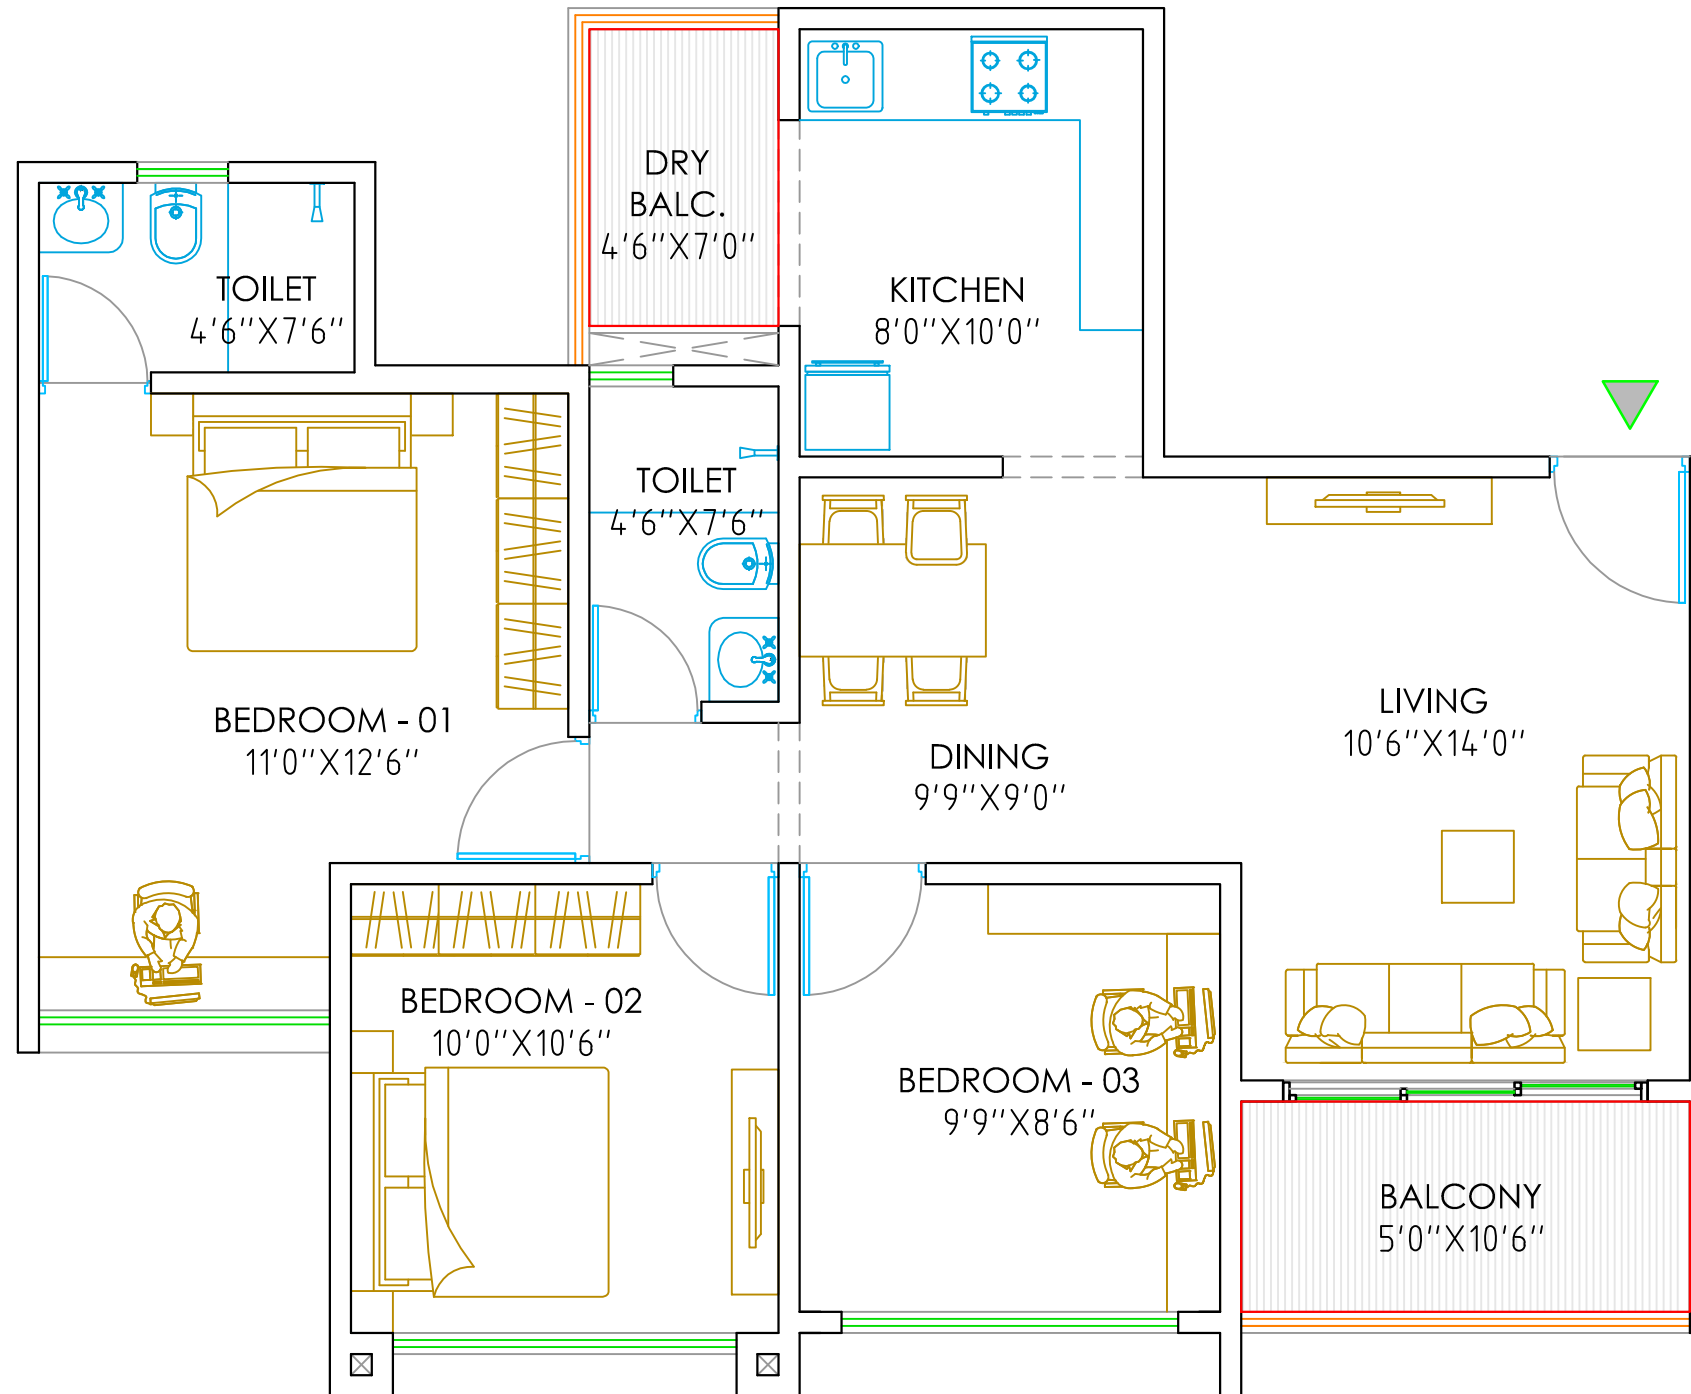

RERA STATEMENT									
TYPE	CARPET AREA		BALCONY AREA		DRY BALCONY AREA		TOTAL USEABLE AREA		TOTAL AREA (35% LOADING)
	SQ.MT.	SQ.FT.	SQ.MT.	SQ.FT.	SQ.MT.	SQ.FT.	SQ.MT.	SQ.FT.	SQ.FT.
2.5BHK_TYPE 02	75.94	817.42	4.80	51.67	2.85	30.68	83.59	900	1215


PROPOSED RESIDENTIAL PROJECT AT- THERGAON, PUNE.

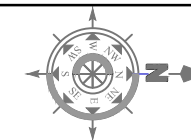

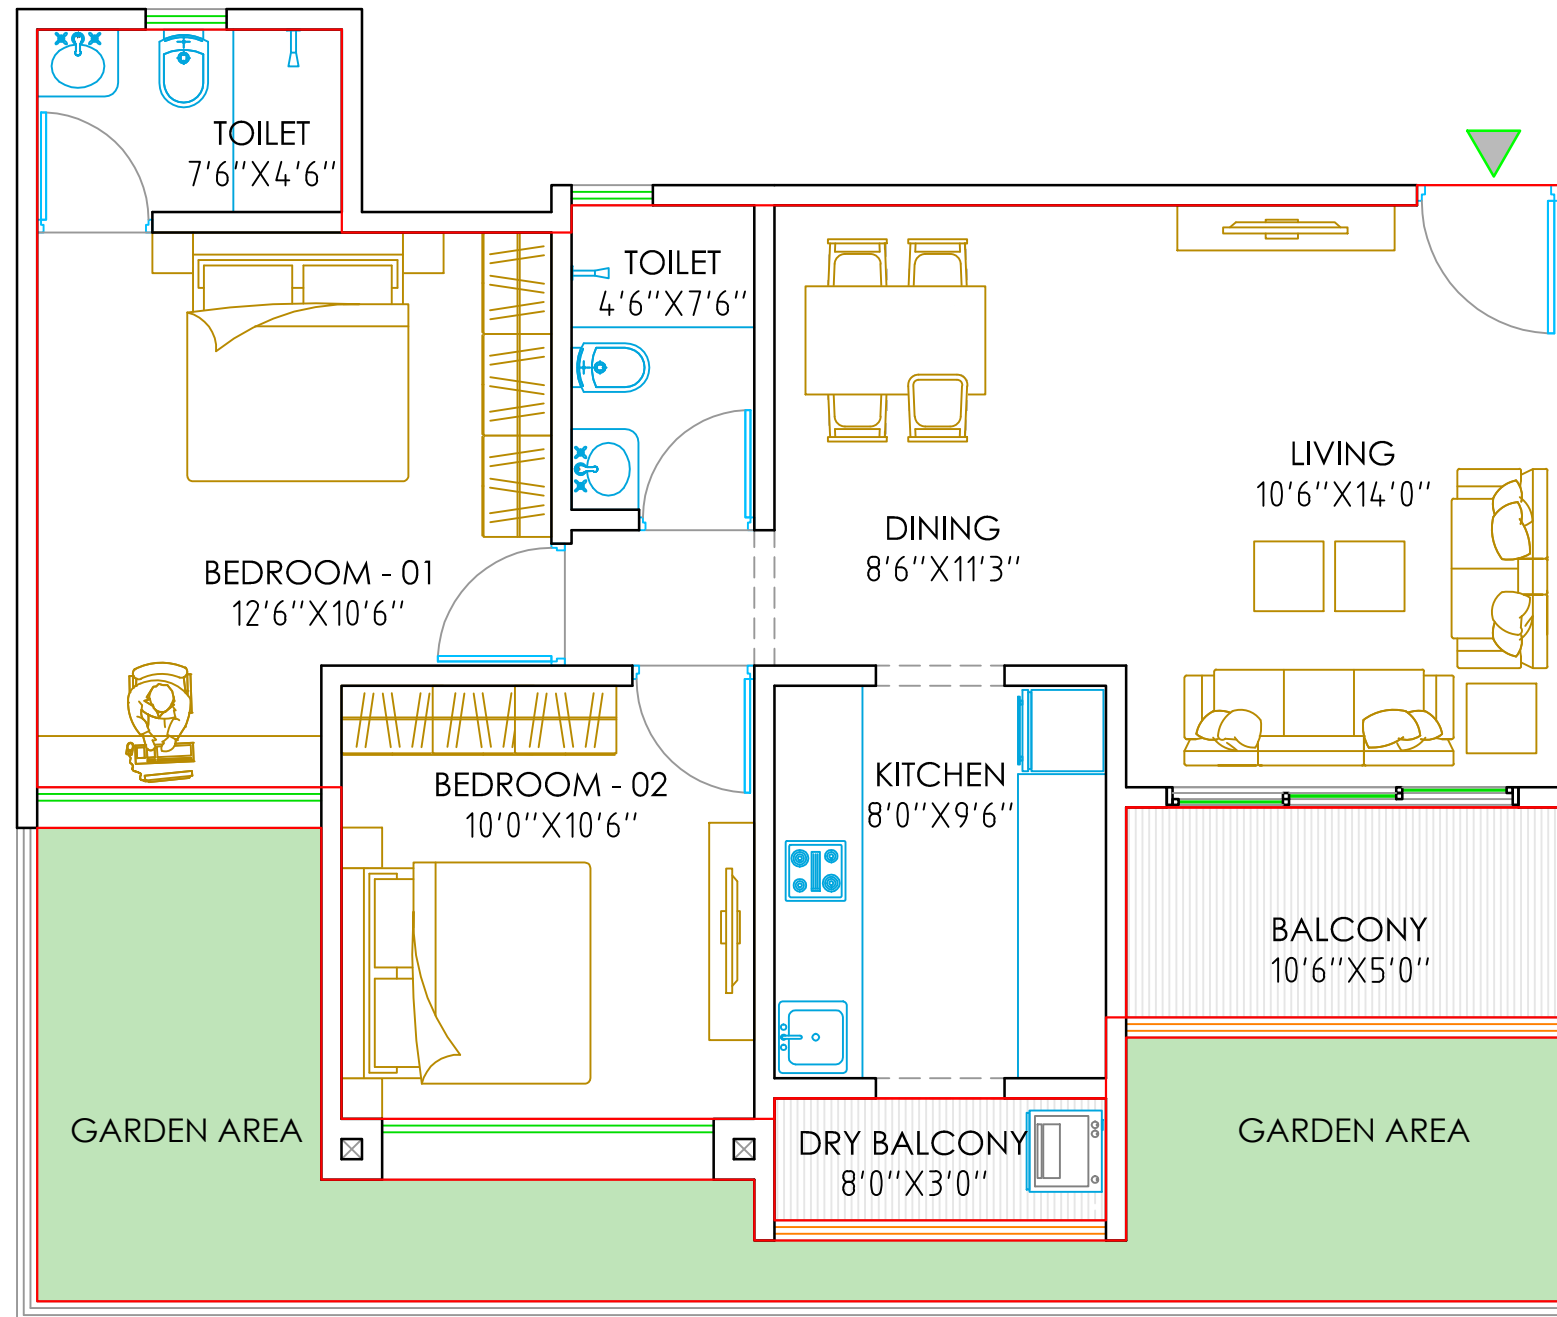


RERA STATEMENT												
TYPE	CARPET AREA		BALCONY AREA		DRY BALCONY AREA		GARDEN AREA		TOTAL USEABLE AREA		TOTAL SALABLE AREA (35% LOADING)	
	SQ.MT.	SQ.FT.	SQ.MT.	SQ.FT.	SQ.MT.	SQ.FT.	SQ.MT.	SQ.FT.	SQ.MT.	SQ.FT.	SQ.MT.	SQ.FT.
2BHK_TYPE 01	65.32	703.10	4.95	53.28	2.20	23.68	17.70	190.52	90.17	971	121.73	1310

PROPOSED RESIDENTIAL PROJECT AT- THERGAON, PUNE.

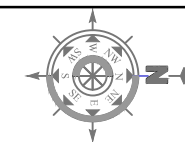



ARCHITECTS . LANDSCAPE . INTERIORS . MEP SERVICES
 OFFICE : #501, 6th floor, AnP One, Opp. My world society, Above Kagri's salon, Balewadi high street, Balewadi,
 Pune - 411045, Email: info@architects.in, Website: www.architects.in, Ph: +91 8657609512, +91 9607087979

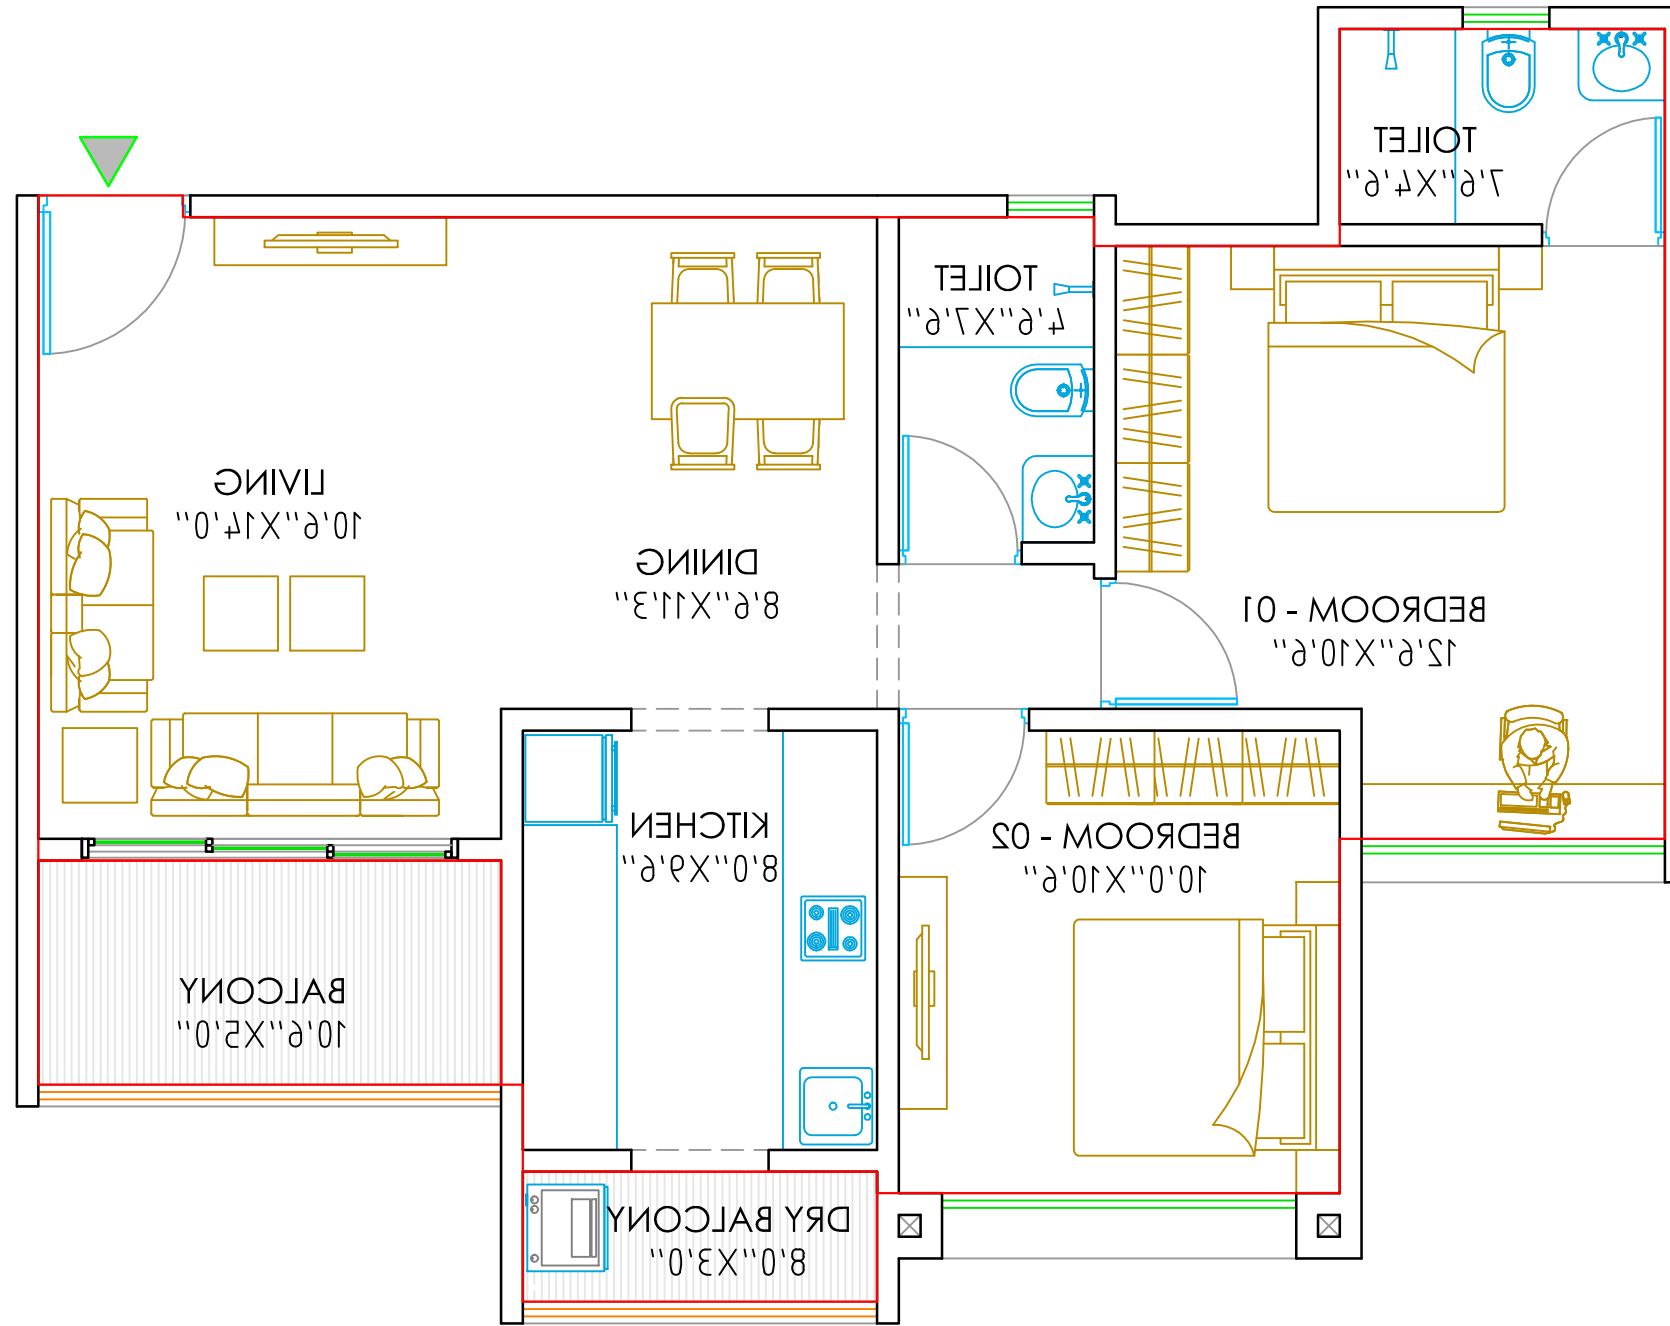

RERA STATEMENT									
TYPE	CARPET AREA		BALCONY AREA		DRY BALCONY AREA		TOTAL USEABLE AREA		TOTAL AREA (35% LOADING)
	SQ.MT.	SQ.FT.	SQ.MT.	SQ.FT.	SQ.MT.	SQ.FT.	SQ.MT.	SQ.FT.	SQ.FT.
2BHK_TYPE 02	65.32	703.10	4.95	53.28	2.20	23.68	72.47	780	1053


PROPOSED RESIDENTIAL PROJECT AT- THERGAON, PUNE.

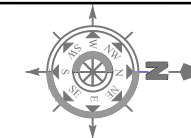


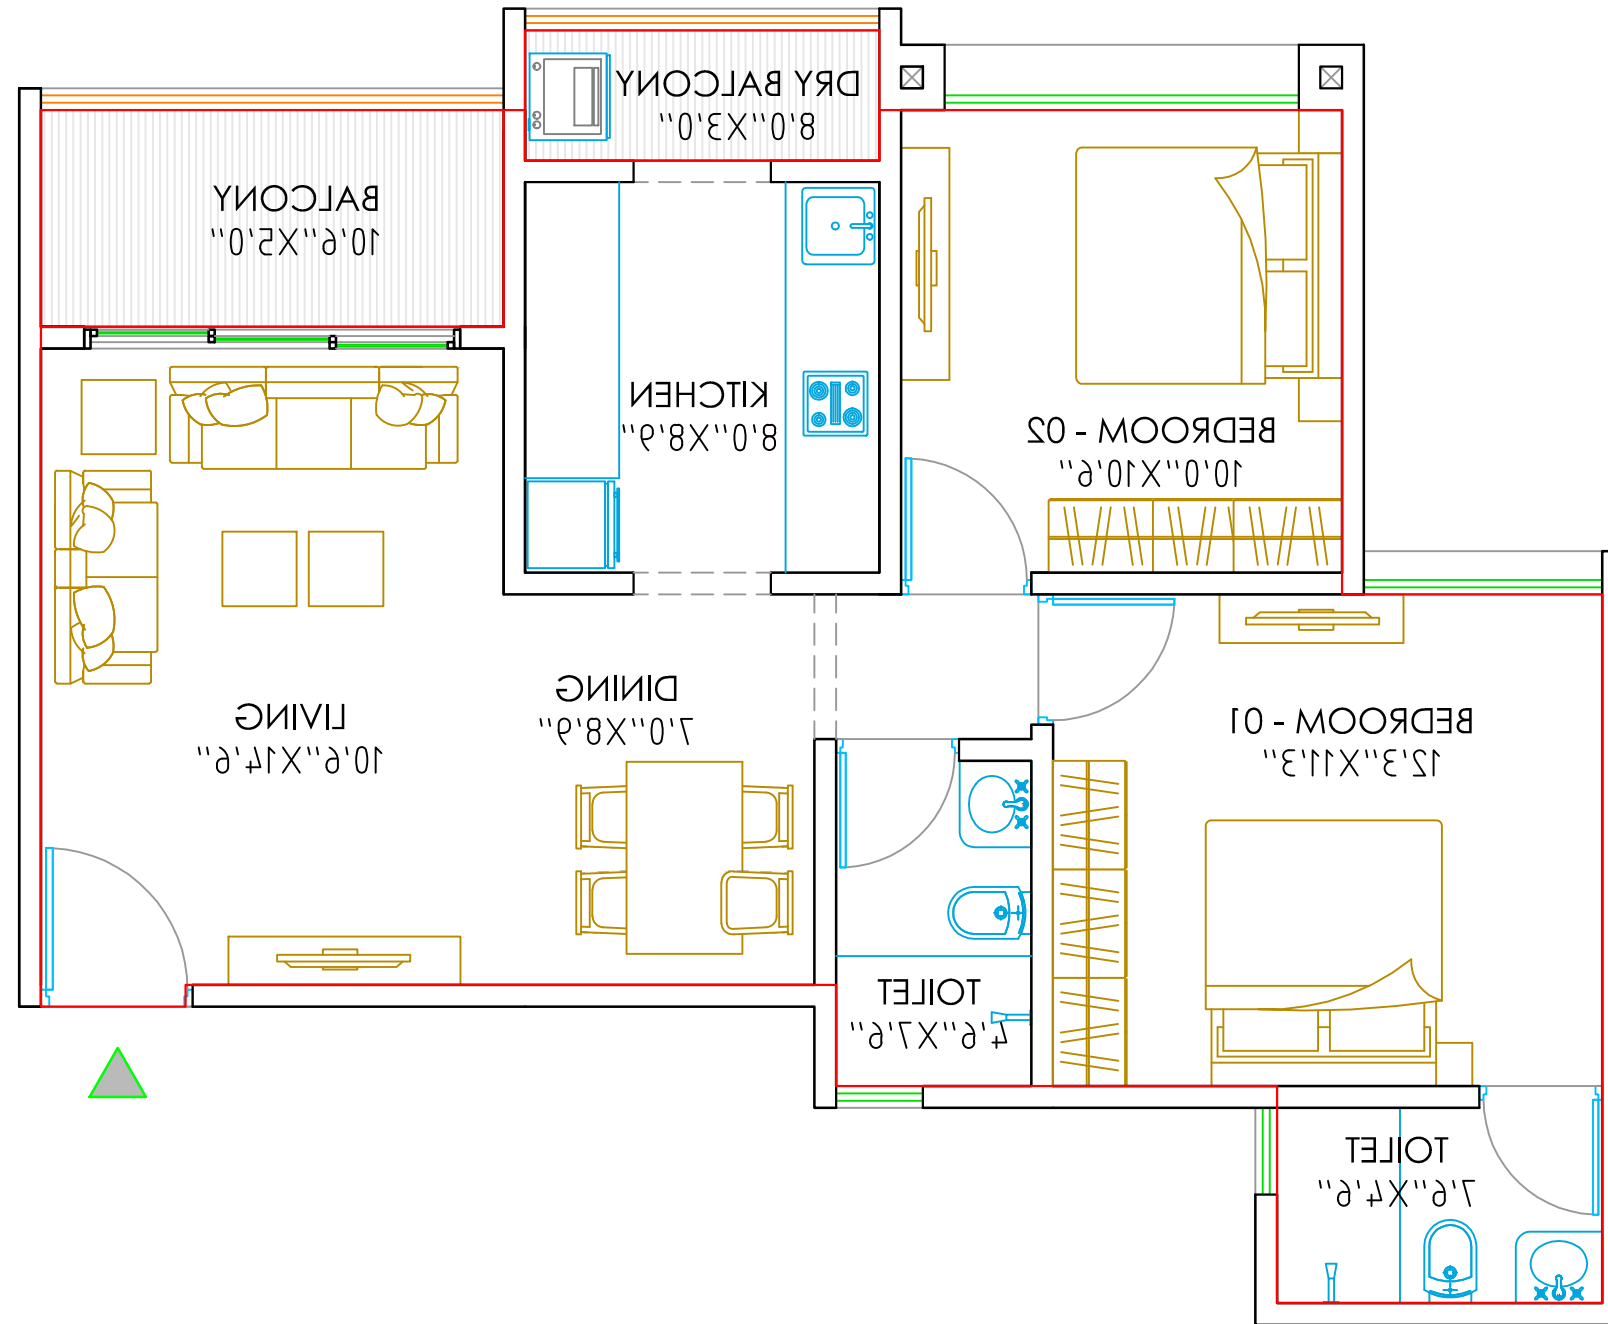

RERA STATEMENT									
TYPE	CARPET AREA		BALCONY AREA		DRY BALCONY AREA		TOTAL USEABLE AREA		TOTAL AREA (35% LOADING)
	SQ.MT.	SQ.FT.	SQ.MT.	SQ.FT.	SQ.MT.	SQ.FT.	SQ.MT.	SQ.FT.	SQ.FT.
2BHK_TYPE 03	60.88	655.31	4.79	51.56	2.20	23.68	67.87	731	986


PROPOSED RESIDENTIAL PROJECT AT- THERGAON, PUNE.

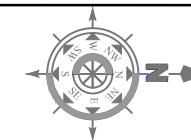


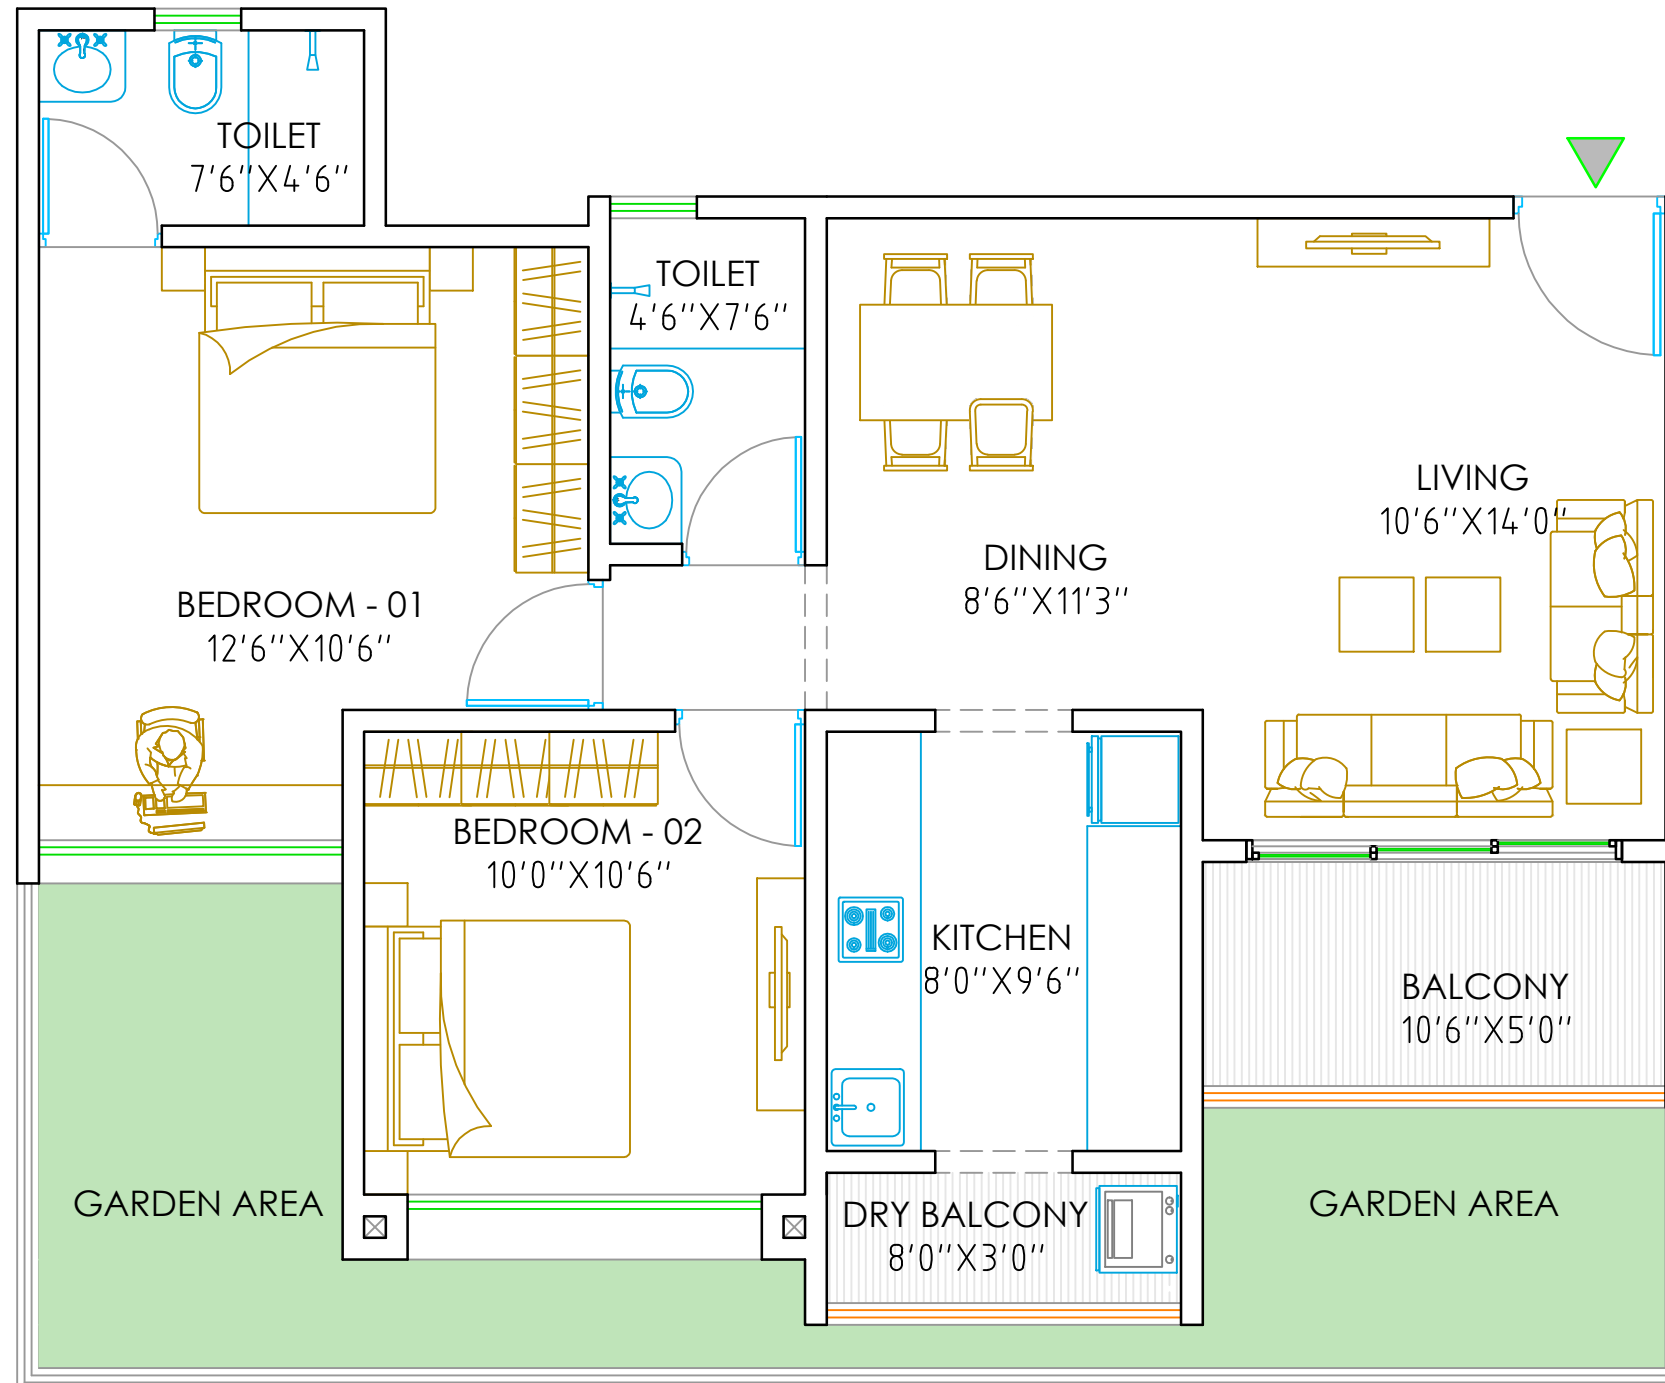

RERA STATEMENT												
TYPE	CARPET AREA		BALCONY AREA		DRY BALCONY AREA		GARDEN AREA		TOTAL USEABLE AREA		TOTAL SALABLE AREA (35% LOADING)	
	SQ.MT.	SQ.FT.	SQ.MT.	SQ.FT.	SQ.MT.	SQ.FT.	SQ.MT.	SQ.FT.	SQ.MT.	SQ.FT.	SQ.MT.	SQ.FT.
2BHK_TYPE 04	65.32	703.10	4.95	53.28	2.20	23.68	16.02	172.44	88.49	953	119.46	1286


PROPOSED RESIDENTIAL PROJECT AT- THERGAON, PUNE.

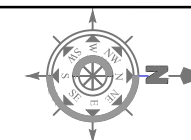


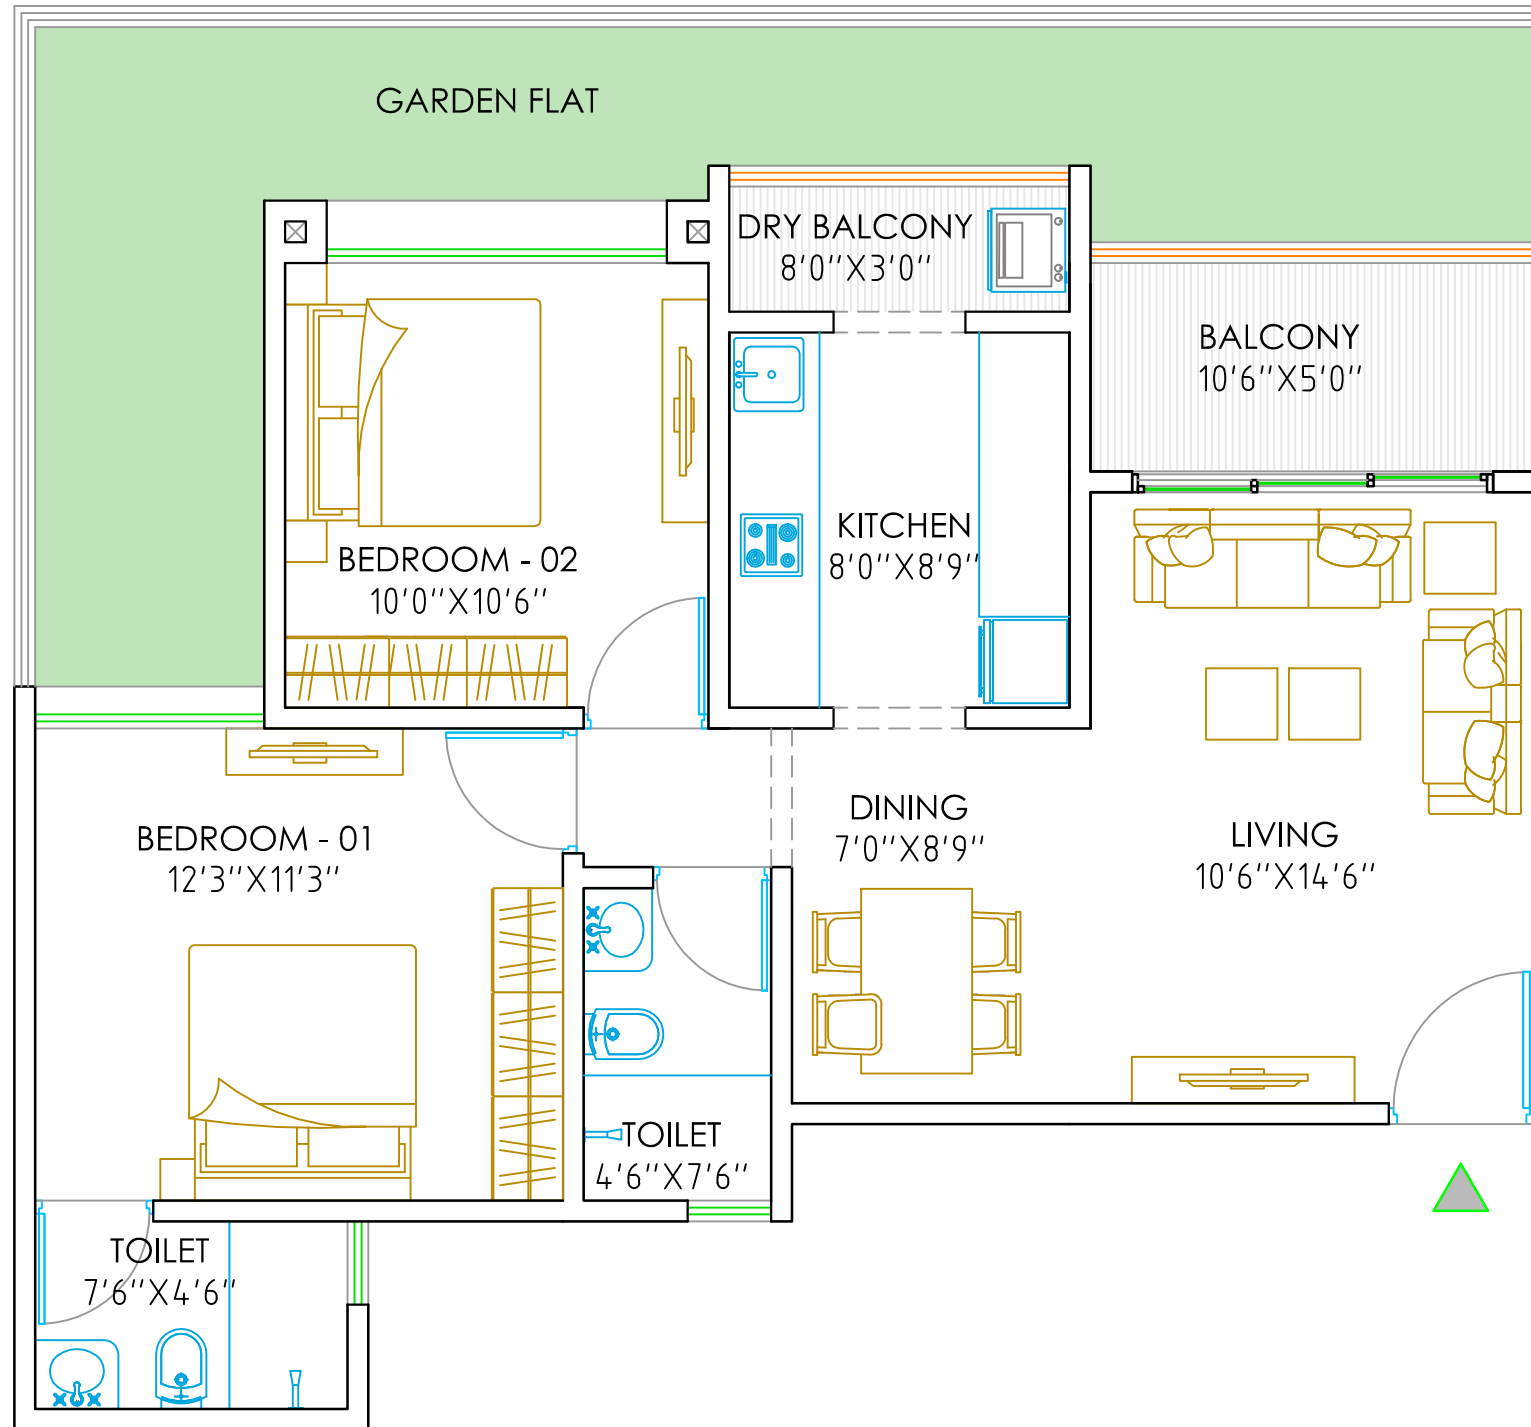

RERA STATEMENT													
TYPE	CARPET AREA		BALCONY AREA		DRY BALCONY AREA		GARDEN AREA		TOTAL USEABLE AREA		TOTAL SALABLE AREA (35% LOADING)		
	SQ.MT.	SQ.FT.	SQ.MT.	SQ.FT.	SQ.MT.	SQ.FT.	SQ.MT.	SQ.FT.	SQ.MT.	SQ.FT.	SQ.MT.	SQ.FT.	
2BHK_TYPE 05	65.32	703.10	4.95	53.28	2.20	23.68	19.54	210.33	92.01	990	124.21	1337	


PROPOSED RESIDENTIAL PROJECT AT- THERGAON, PUNE.

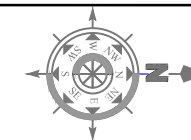


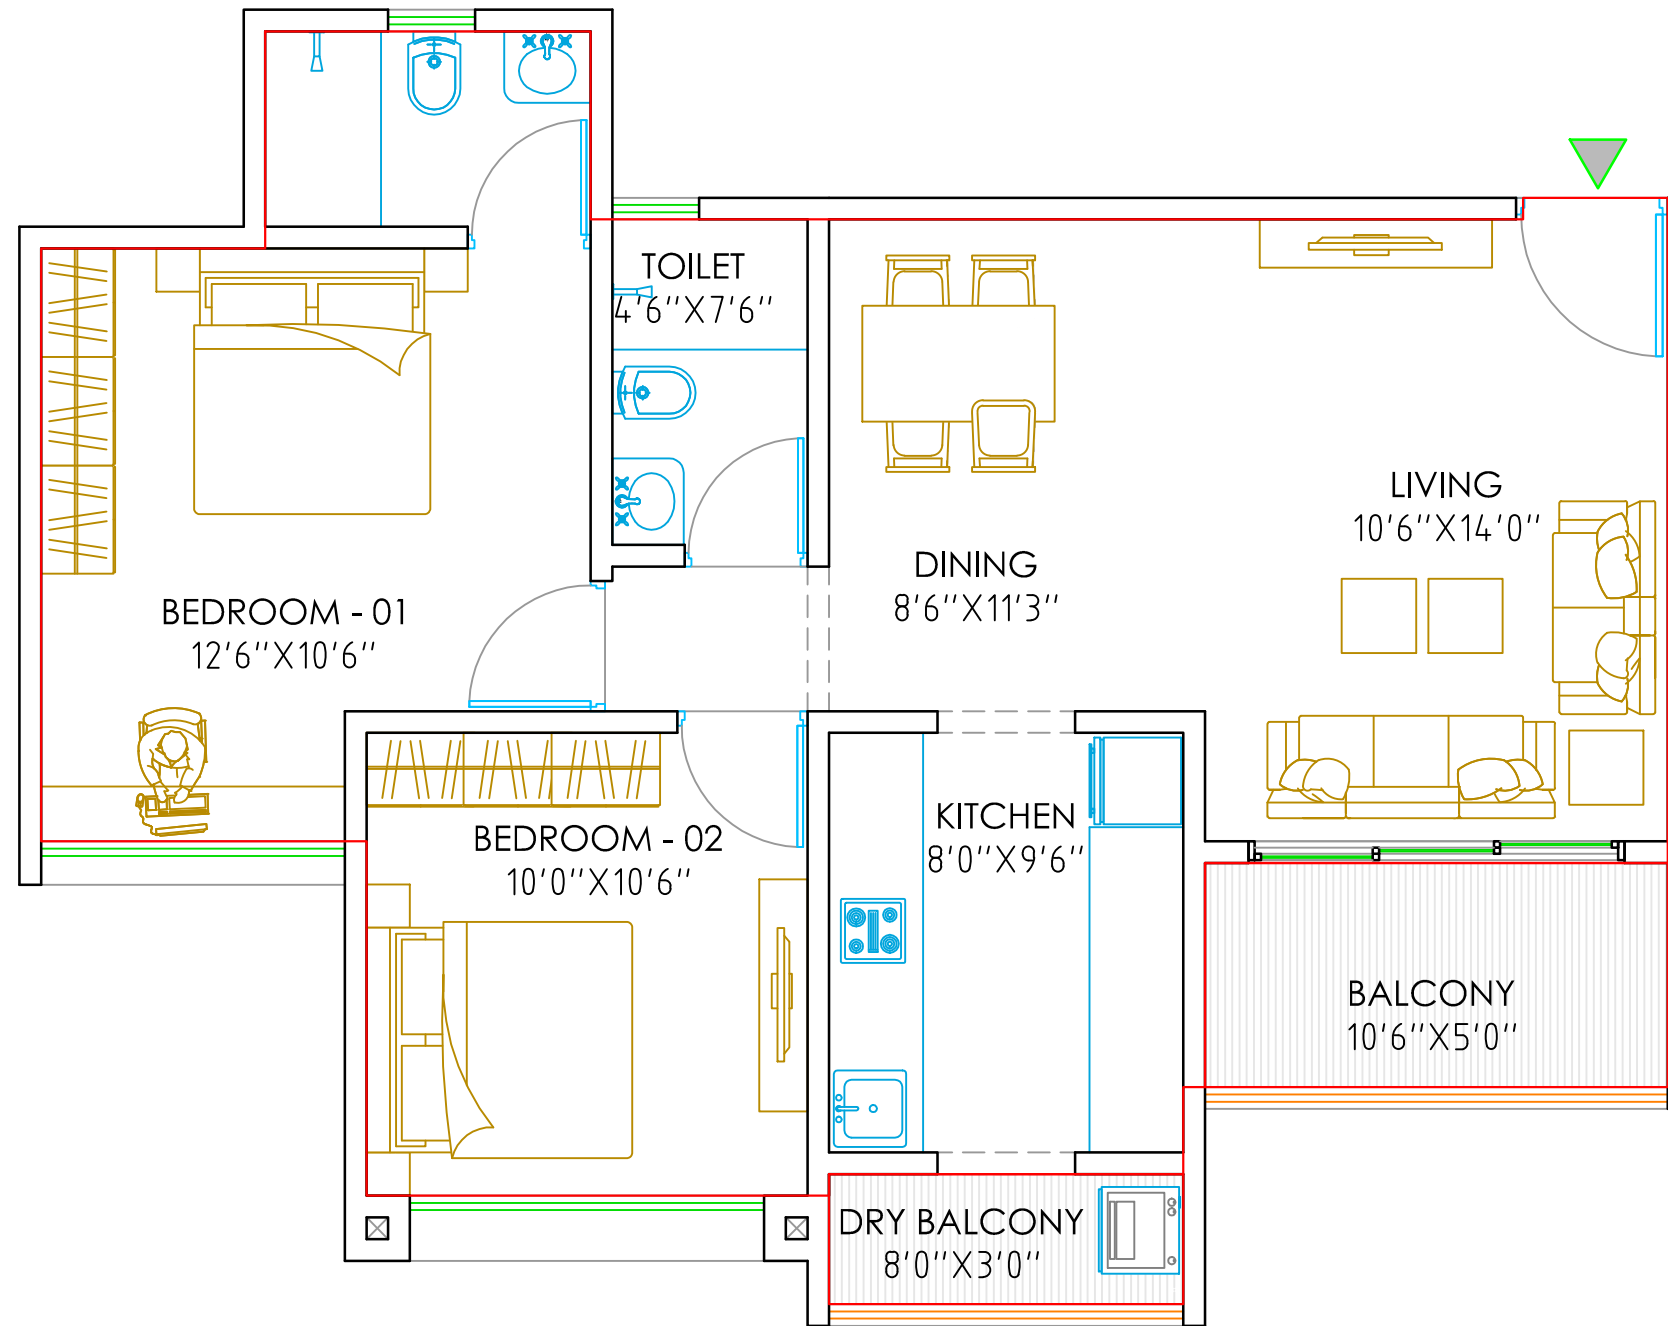

RERA STATEMENT									
TYPE	CARPET AREA		BALCONY AREA		DRY BALCONY AREA		TOTAL USEABLE AREA		TOTAL AREA (35% LOADING)
	SQ.MT.	SQ.FT.	SQ.MT.	SQ.FT.	SQ.MT.	SQ.FT.	SQ.MT.	SQ.FT.	SQ.FT.
2BHK_TYPE 6	65.35	703.43	4.95	53.28	2.20	23.68	72.50	780	1054


PROPOSED RESIDENTIAL PROJECT AT- THERGAON, PUNE.

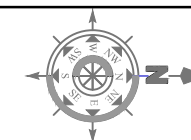


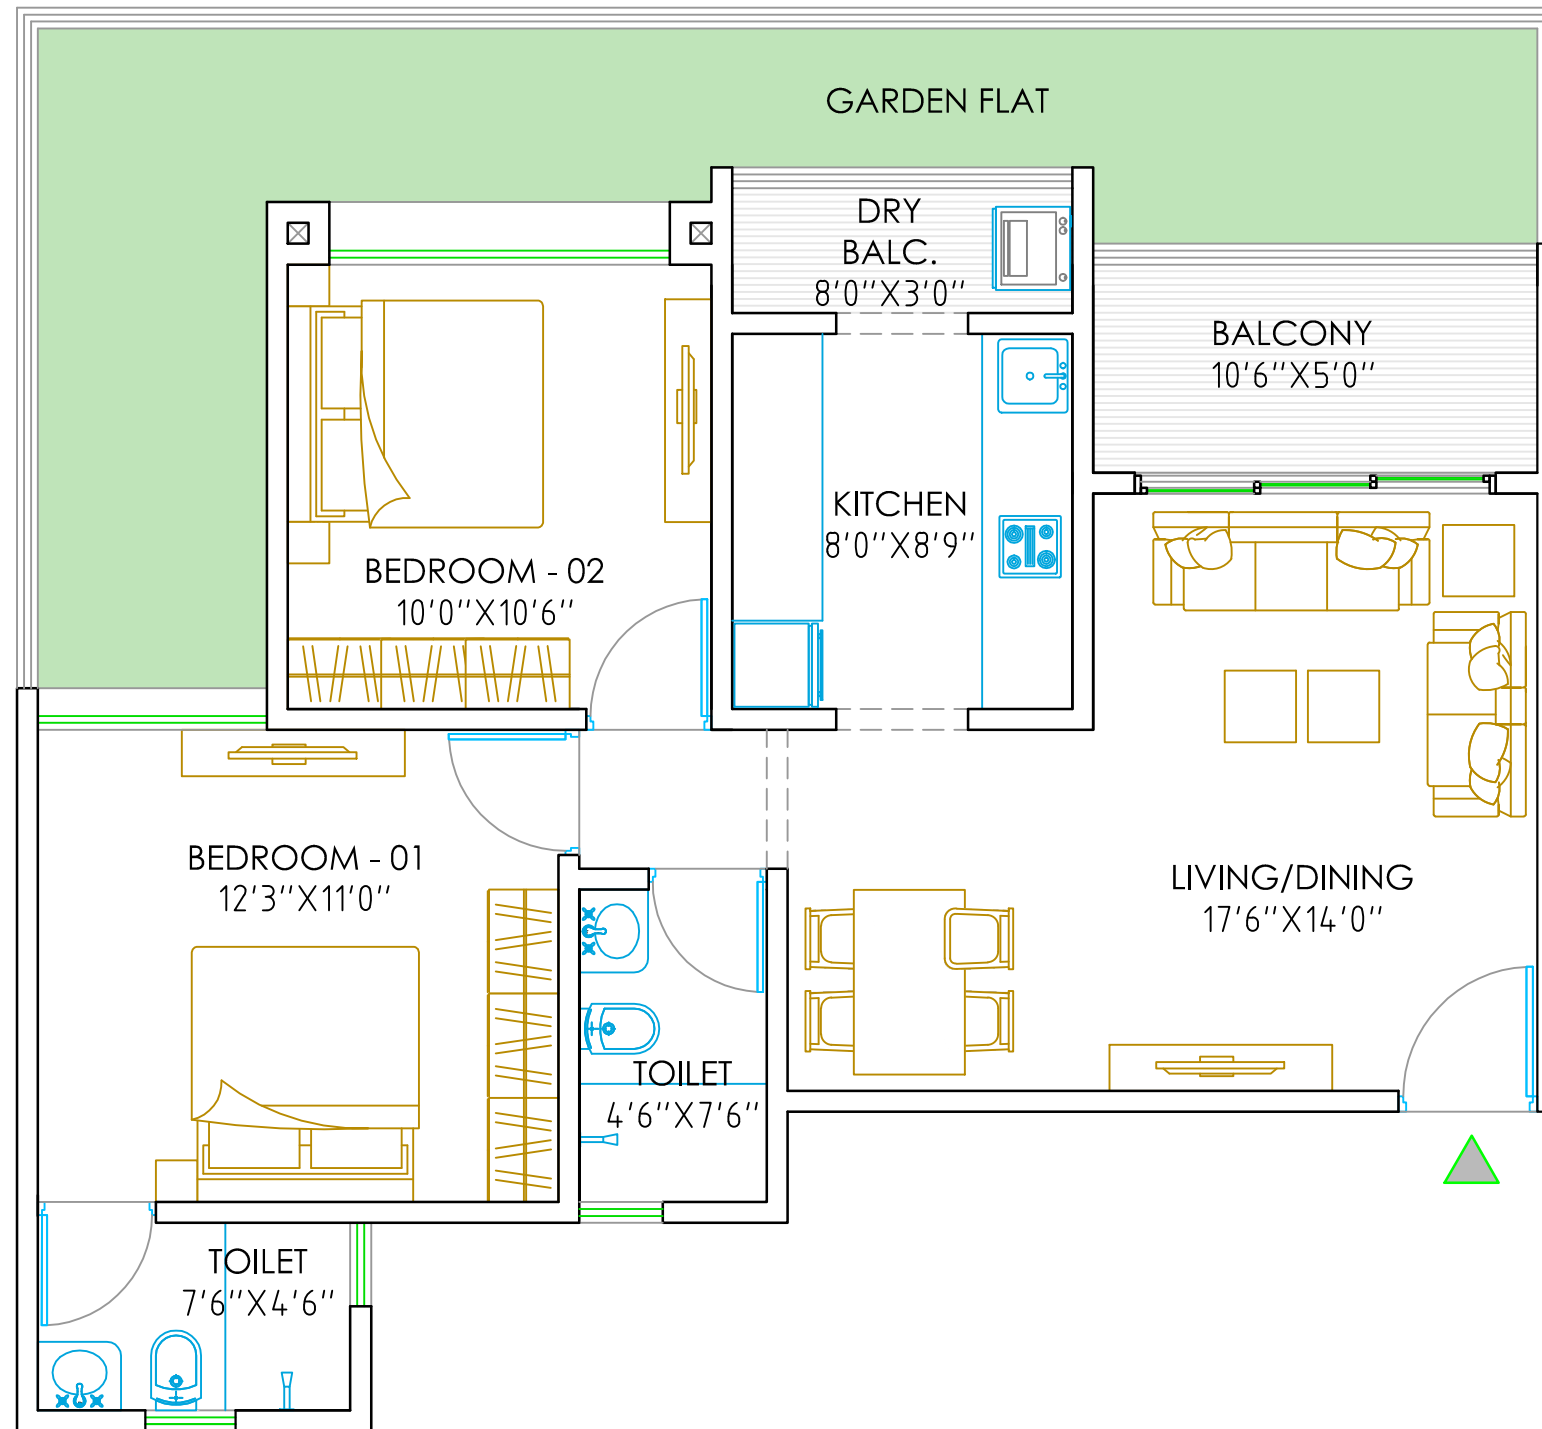

RERA STATEMENT													
TYPE	CARPET AREA		BALCONY AREA		DRY BALCONY AREA		GARDEN AREA		TOTAL USEABLE AREA		TOTAL SALABLE AREA (35% LOADING)		
	SQ.MT.	SQ.FT.	SQ.MT.	SQ.FT.	SQ.MT.	SQ.FT.	SQ.MT.	SQ.FT.	SQ.MT.	SQ.FT.	SQ.MT.	SQ.FT.	
2BHK_TYPE 07	60.29	648.96	4.79	51.56	2.20	23.68	19.54	210.33	86.82	935	117.21	1262	

PROPOSED RESIDENTIAL PROJECT AT- THERGAON, PUNE.

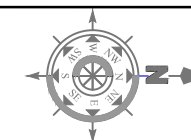

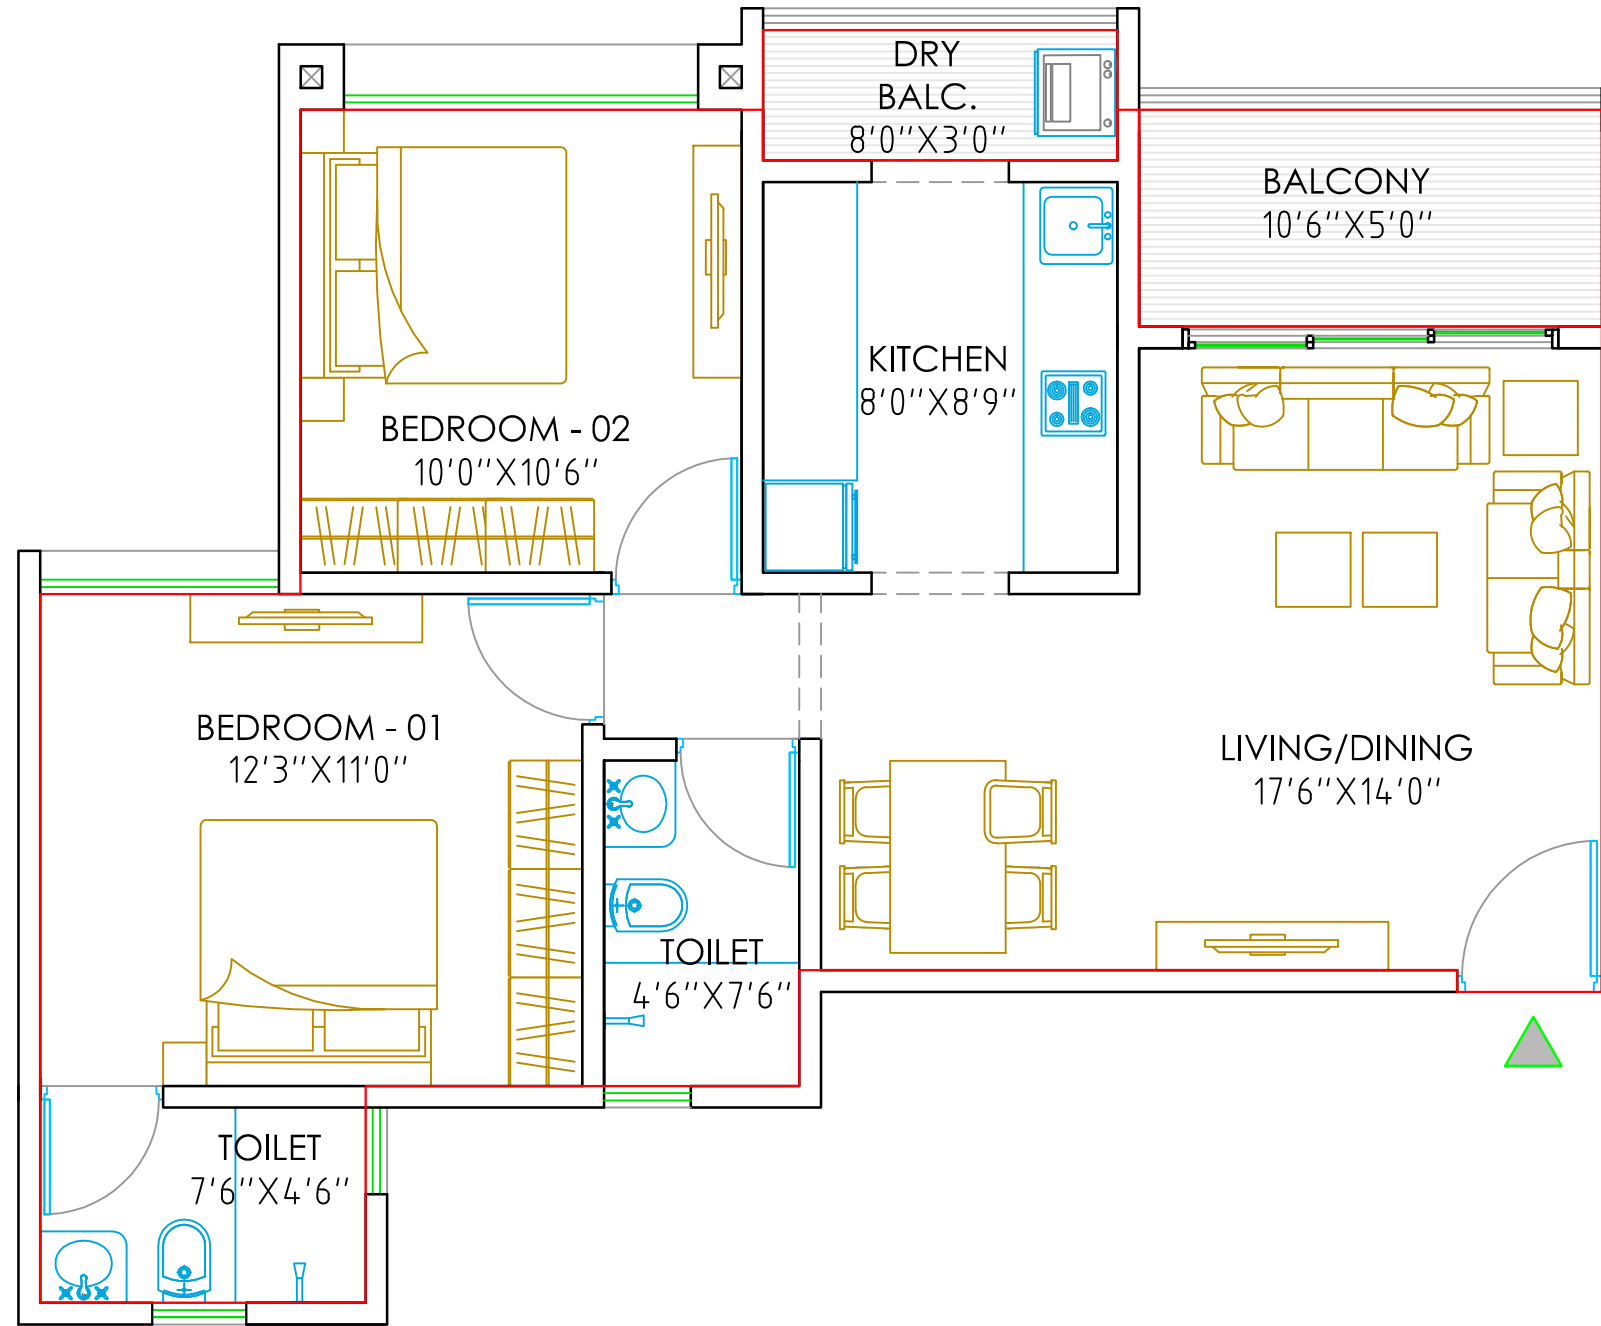

RERA STATEMENT									
TYPE	CARPET AREA		BALCONY AREA		DRY BALCONY AREA		TOTAL USEABLE AREA		TOTAL AREA (35% LOADING)
	SQ.MT.	SQ.FT.	SQ.MT.	SQ.FT.	SQ.MT.	SQ.FT.	SQ.MT.	SQ.FT.	SQ.FT.
2BHK_TYPE 8	60.29	648.96	4.79	51.56	2.20	23.68	67.28	724	978

PROPOSED RESIDENTIAL PROJECT AT- THERGAON, PUNE.

